


Anlage 2

Feldbreite 3,6m x 3,6m

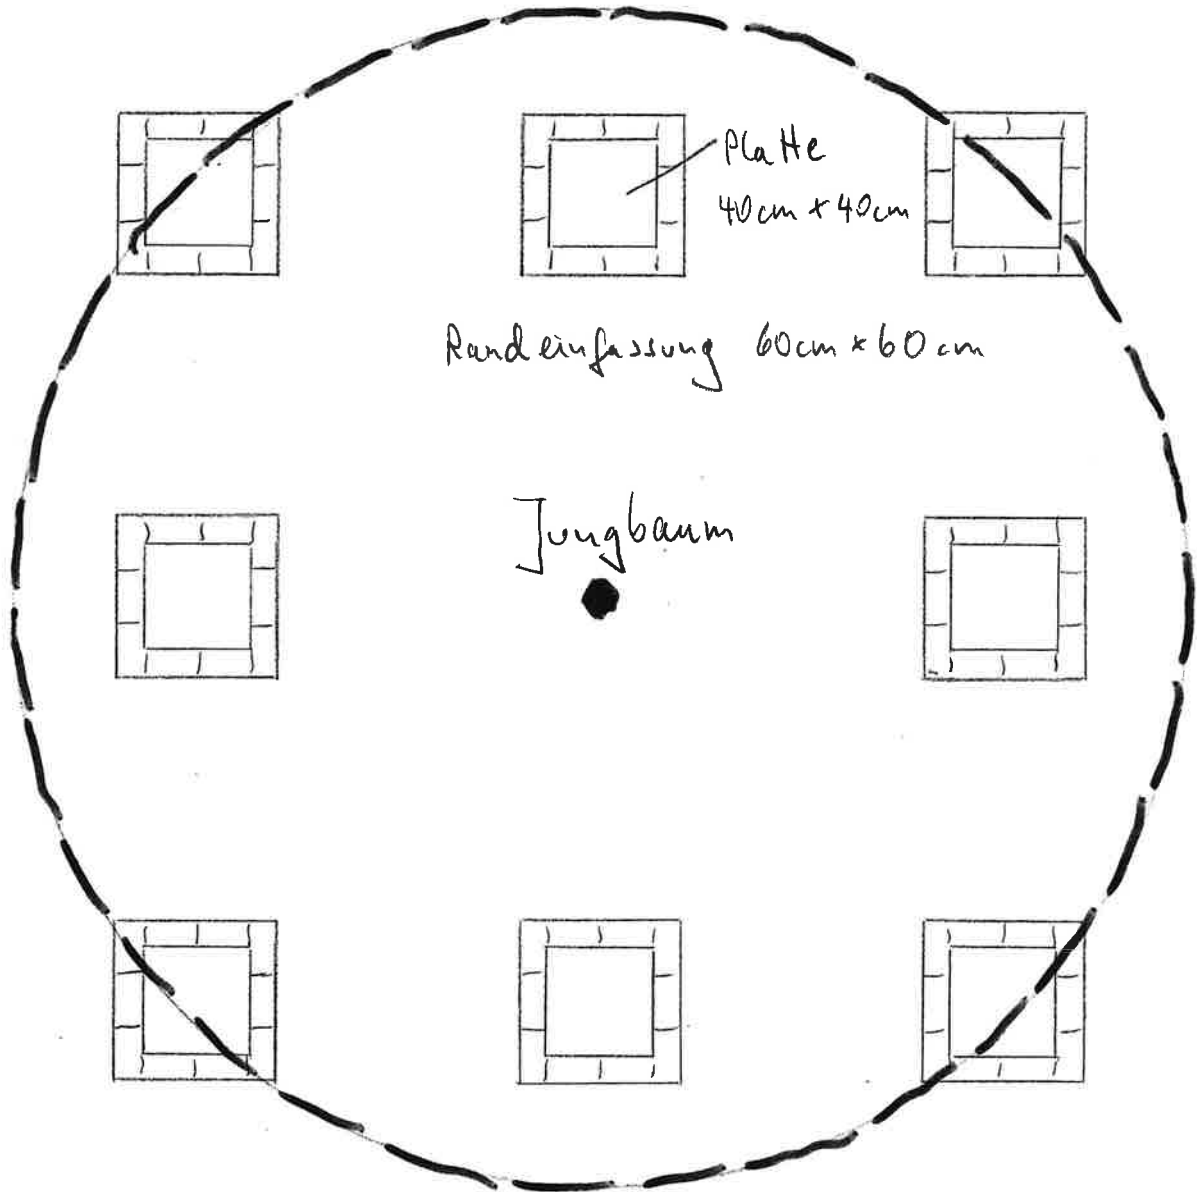

Detail

Mauer unter Jungbaum

Anlage 3

Pflanzenliste Baumbestattungsfelder

Laubbäume

Acer circinatum
Acer griseum
Acer x neglectum 'Annae'
Acer negundo
Castanea sativa
Catalpa bignonioides
Celtis australis
Celtis occidentalis
Cercis canadensis
Cercis siliquastrum
Corylus colurna
Fagus sylvatica
Fagus sylvatica purpurea
Fraxinus ornus
Gleditsia triac. 'Skyline'
Juglans regia
Koelreuteria paniculata
Prunus 'Accolade'
Prunus avium 'Plena'
Prunus sargentii
Prunus serrulata 'Kanzan'
Prunus serrulata 'Shirofugen'
Quercus coccinea
Quercus palustris
Quercus robur
Quercus 'Rubra'
Quercus turneri 'Pseudoturneri'
Robinia pseudoac. 'Bessoniana'
Robinia 'Casque Rouge'
Salix alba 'Tristis'
Sophora japonica
Sorbus auc. 'Edulis'





Altbaum für Baumbestattungen




Lageplan Friedhof Bauernheim M1:500



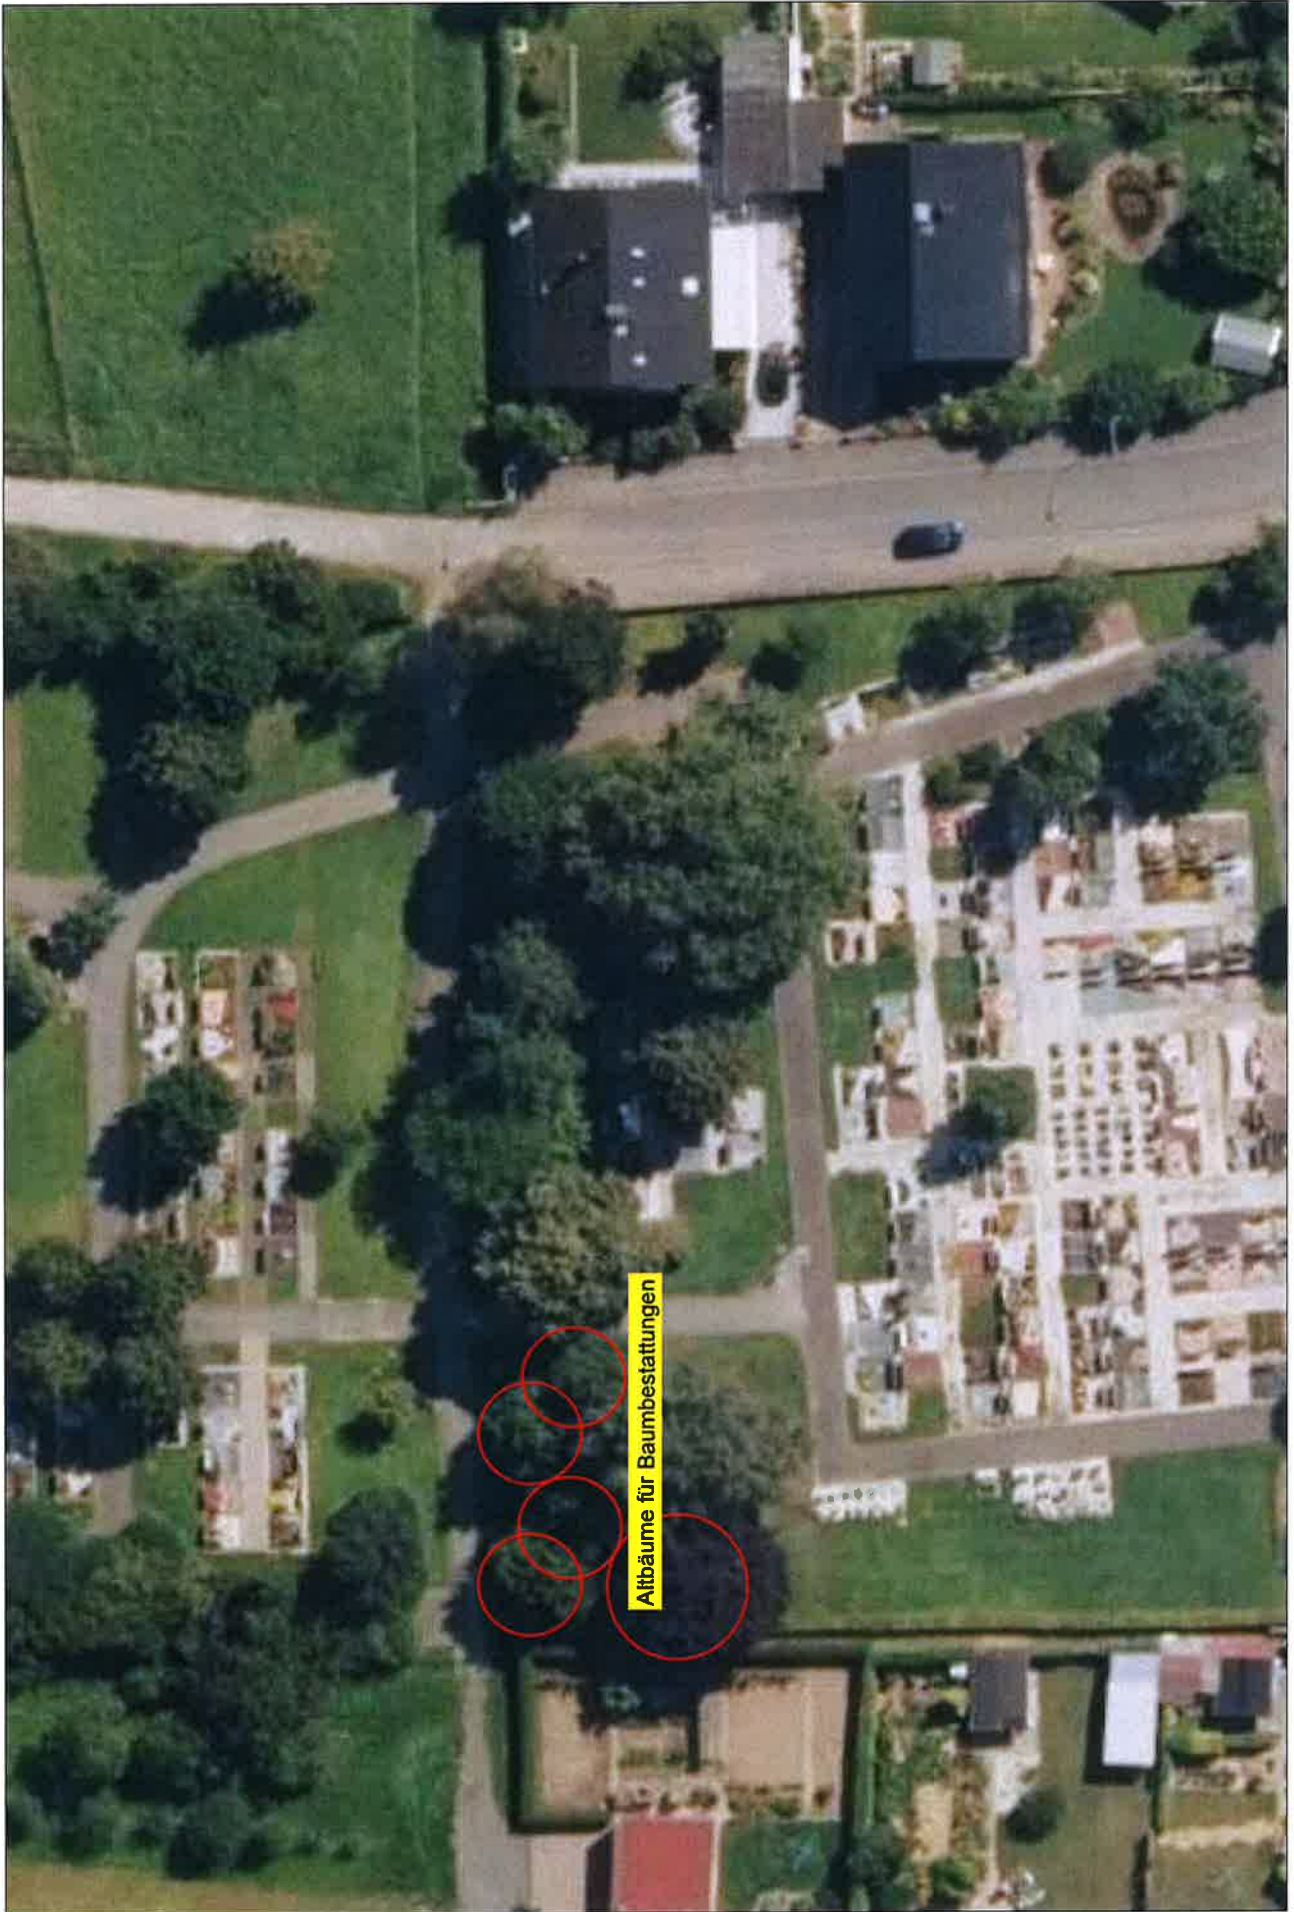

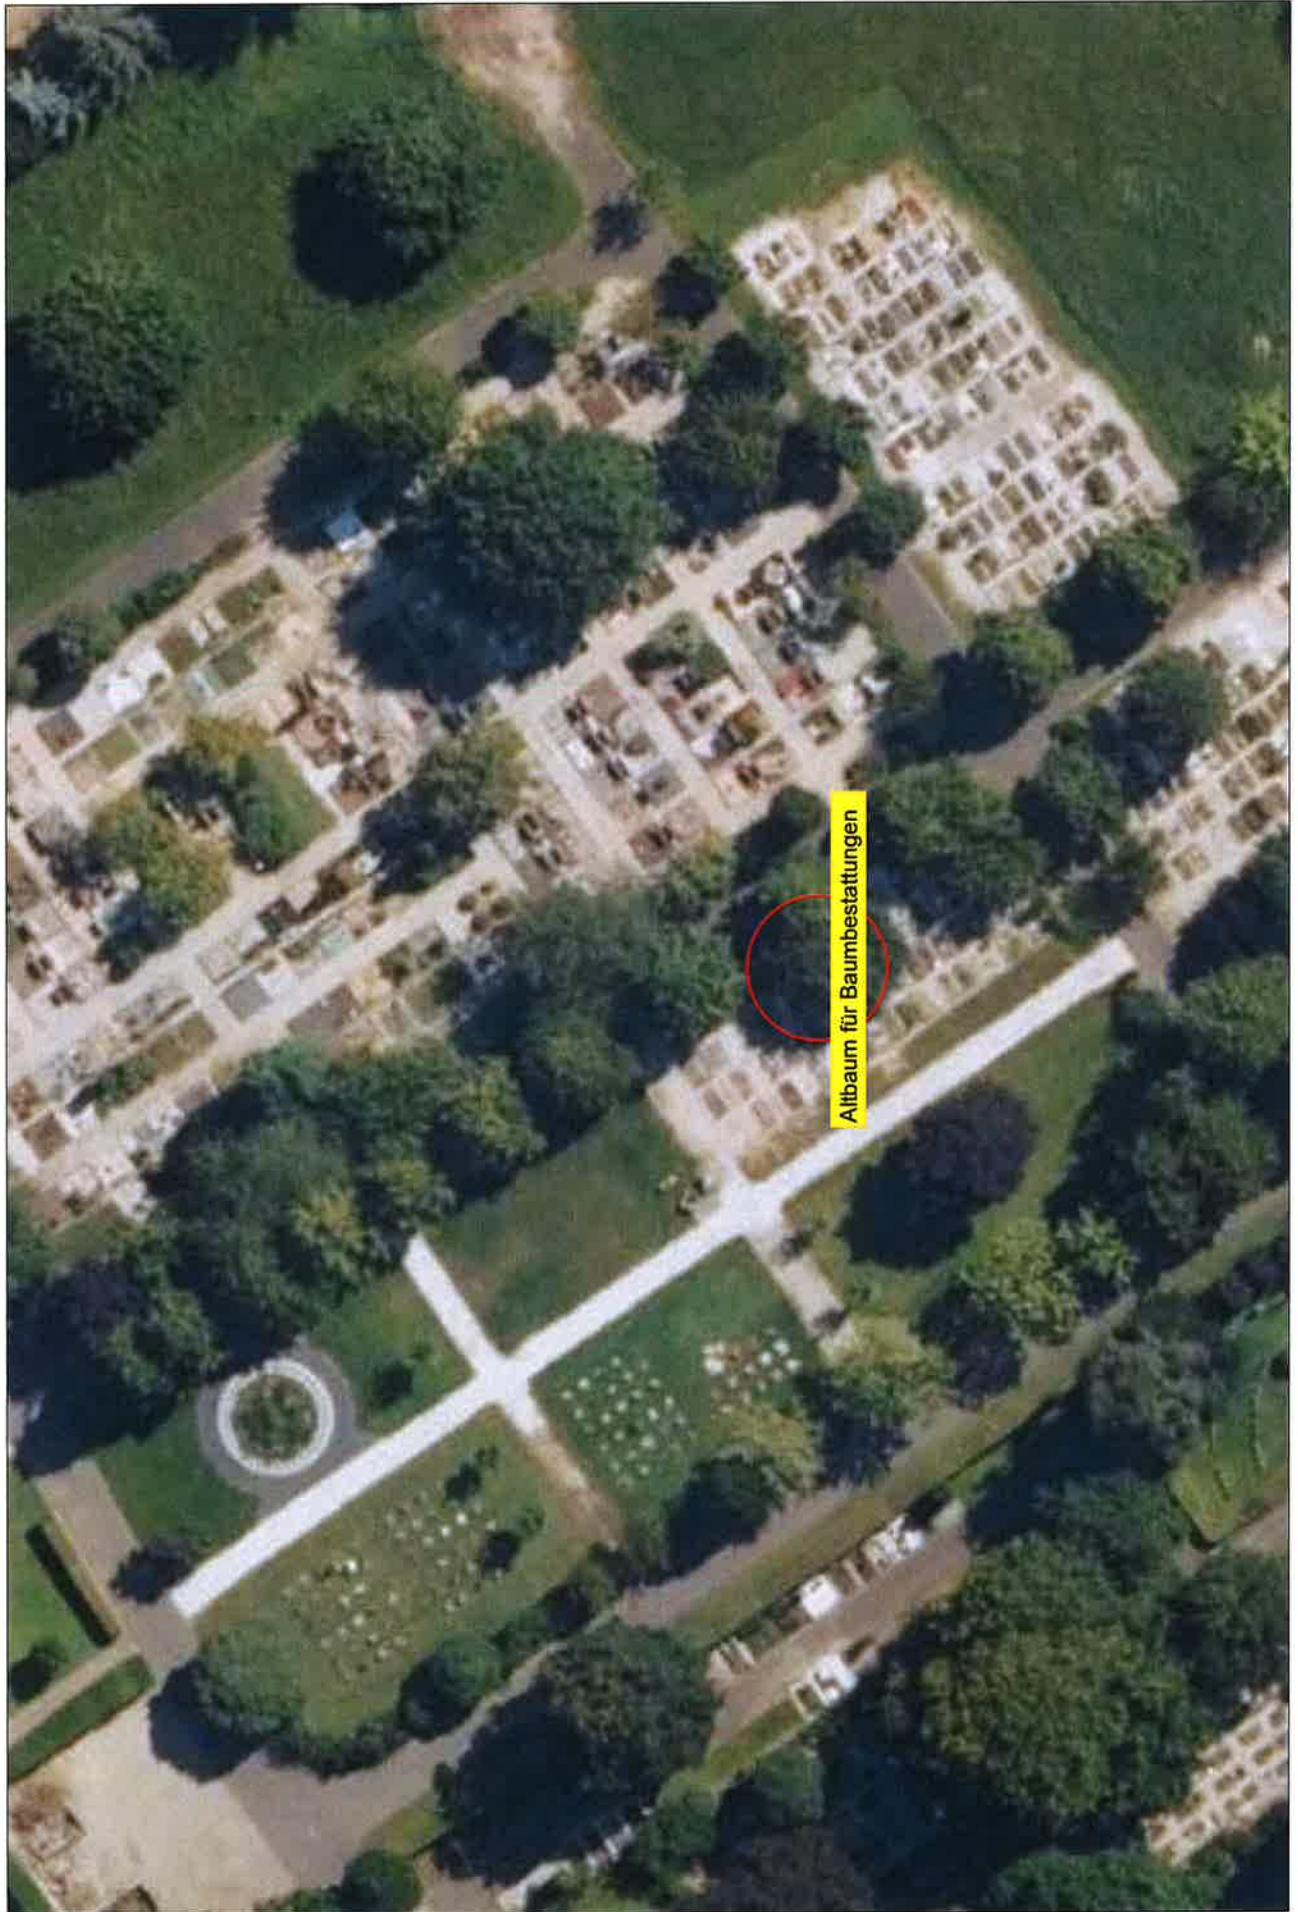

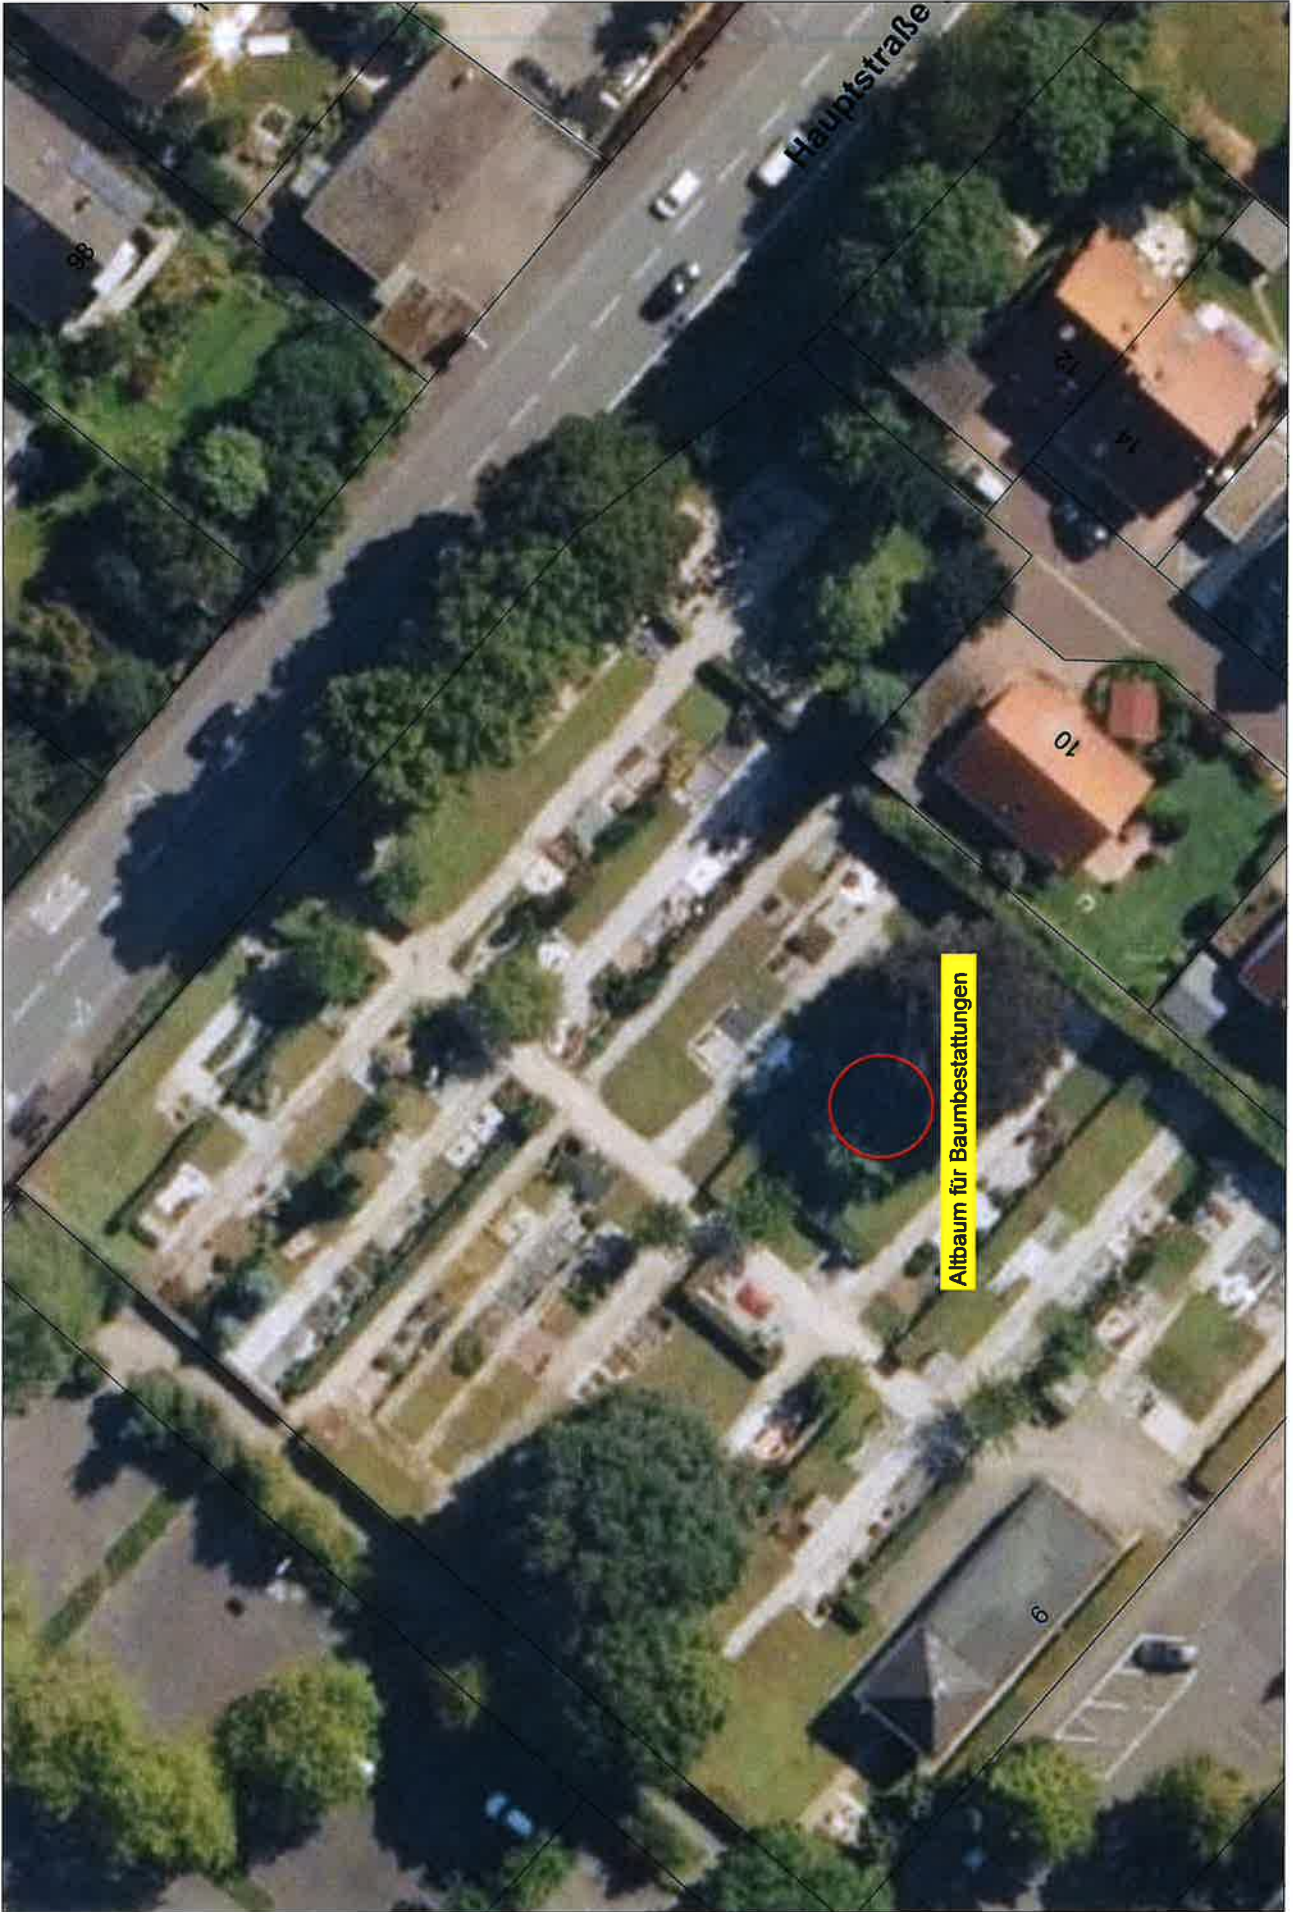



Altbau für Baumbestattungen